


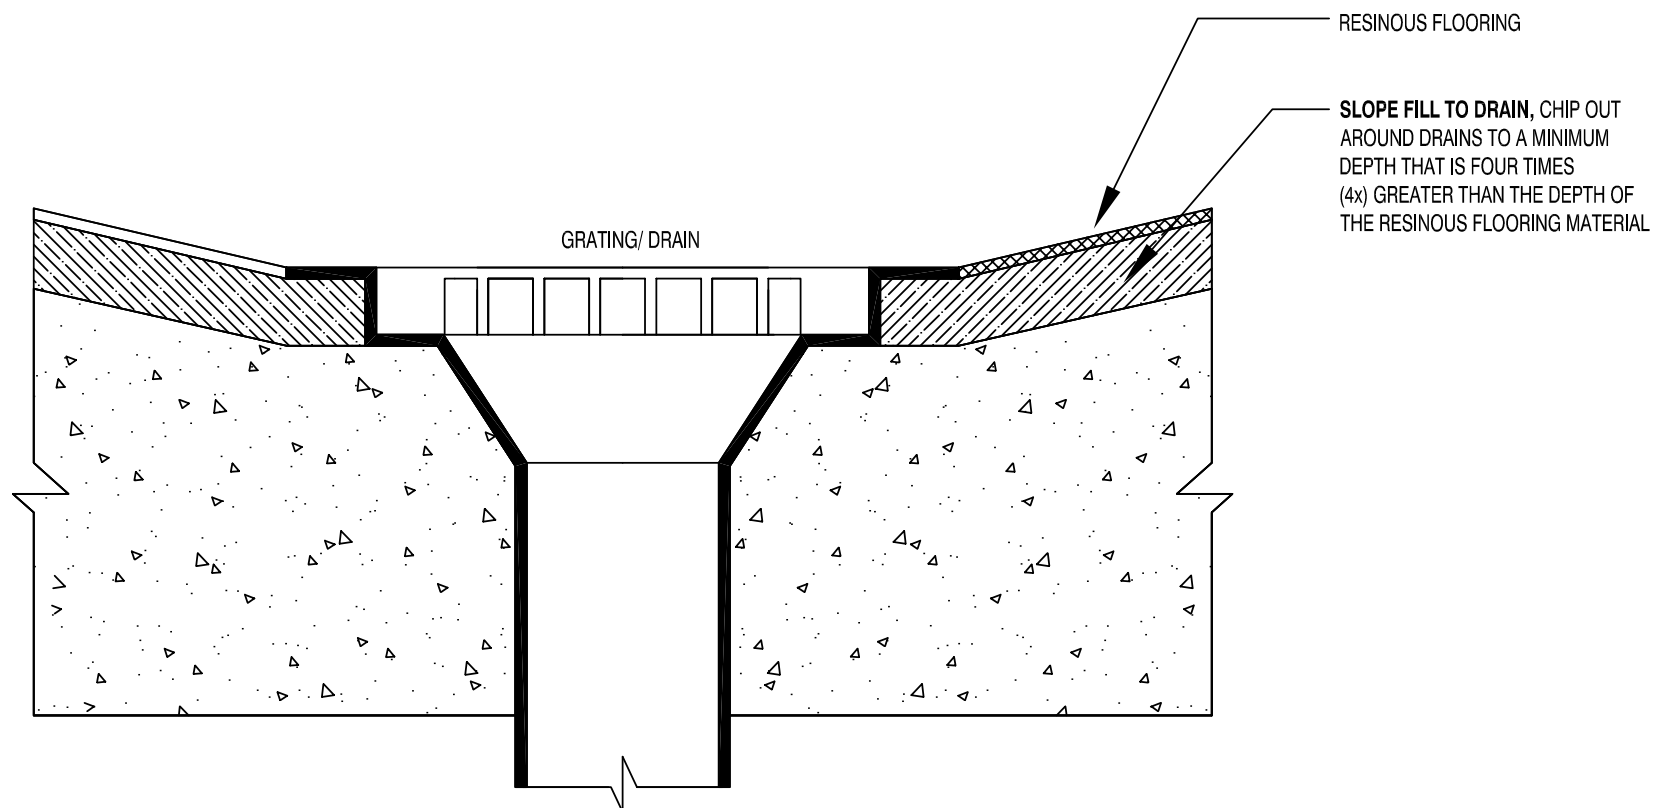

D2 DRAIN DETAIL
NTS

SHERWIN- WILLIAMS TYPICAL FLOORING DETAIL DRAIN DETAIL	D2
--	-----------