


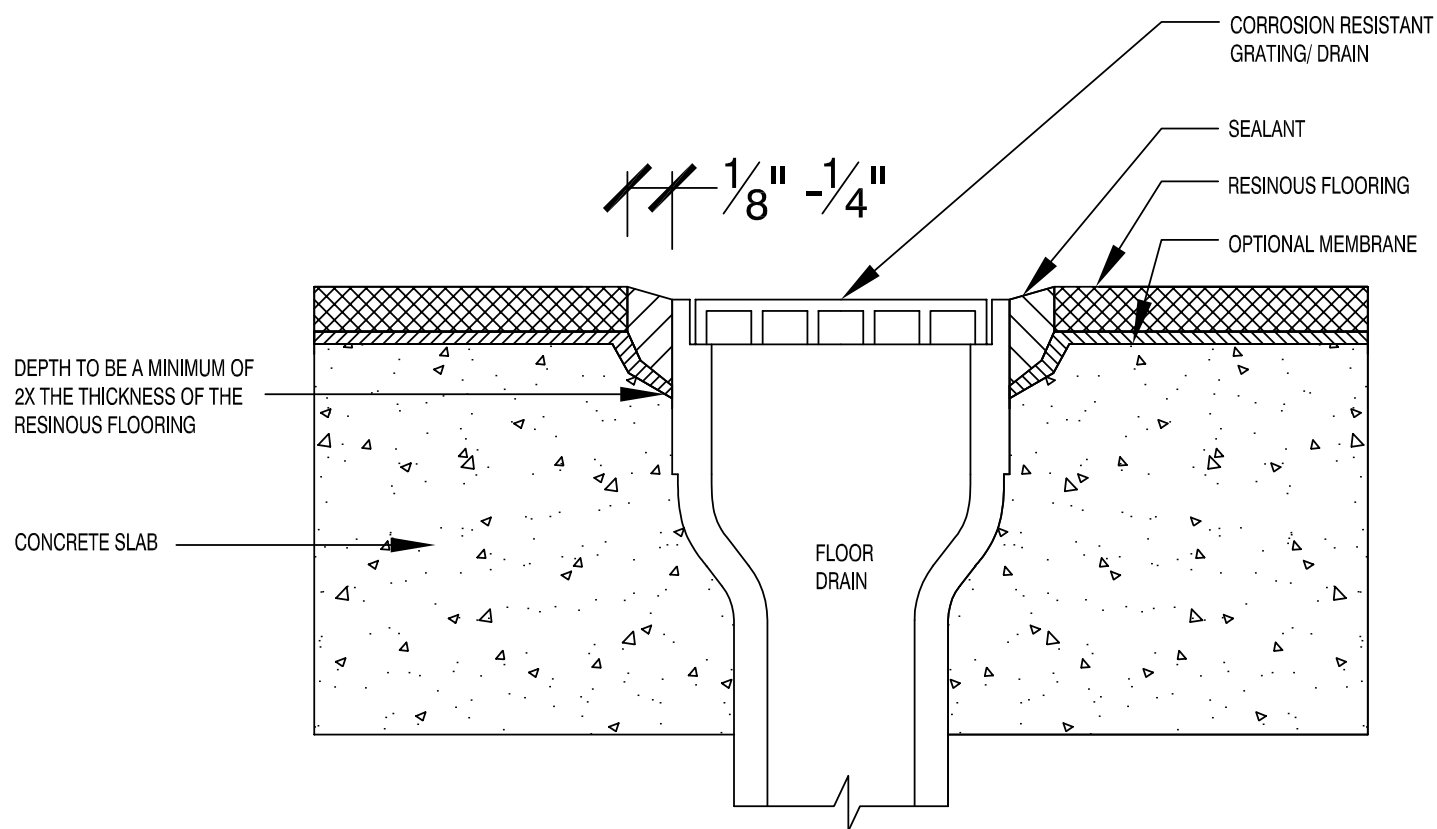

D1 DRAIN DETAIL IN TEMPERATURE ENVIRONMENT
NTS

SHERWIN- WILLIAMS
TYPICAL FLOORING DETAIL
DRAIN DETAIL IN TEMPERATURE
ENVIRONMENT

D1