


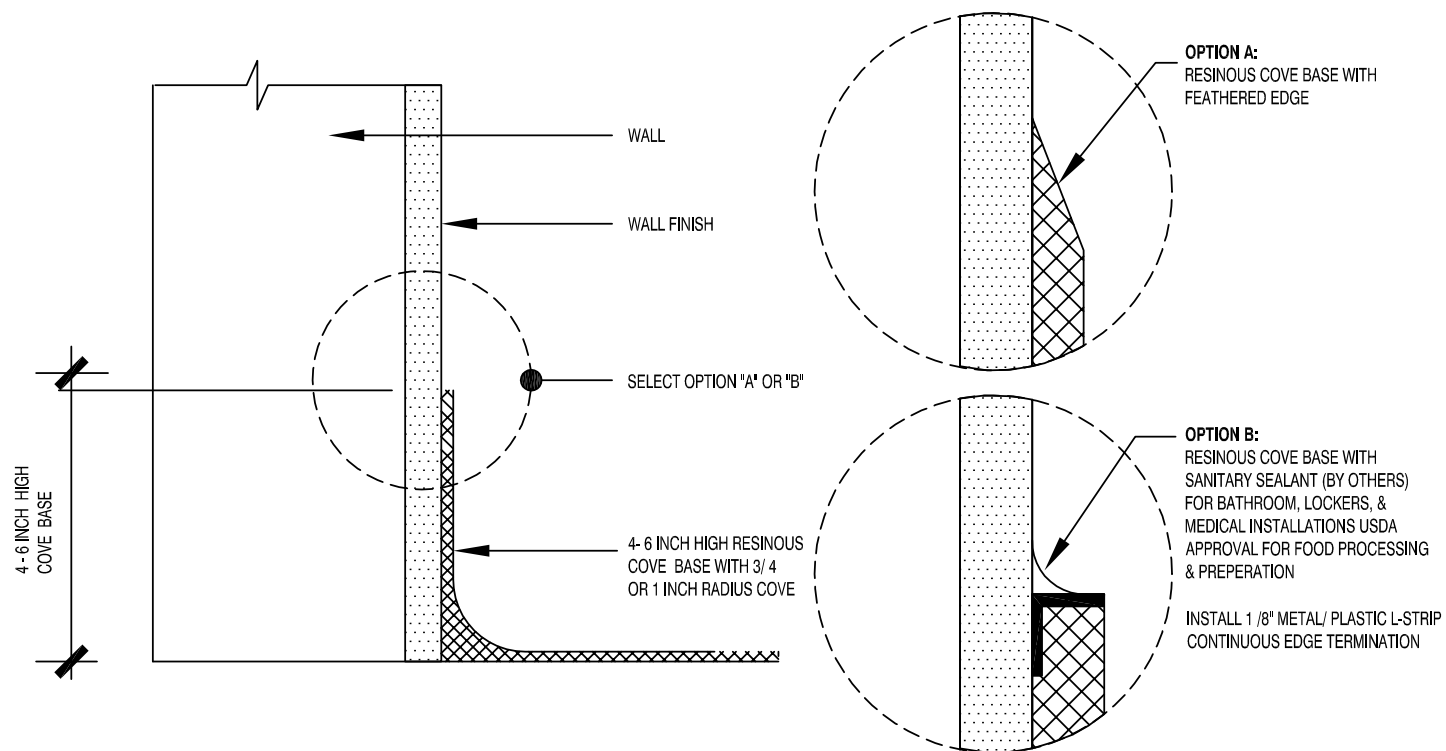

CB5 COVE BASE TERMINATION
NTS

SHERWIN- WILLIAMS
TYPICAL FLOORING DETAIL
COVE BASE TERMINATION DETAIL

CB
5