


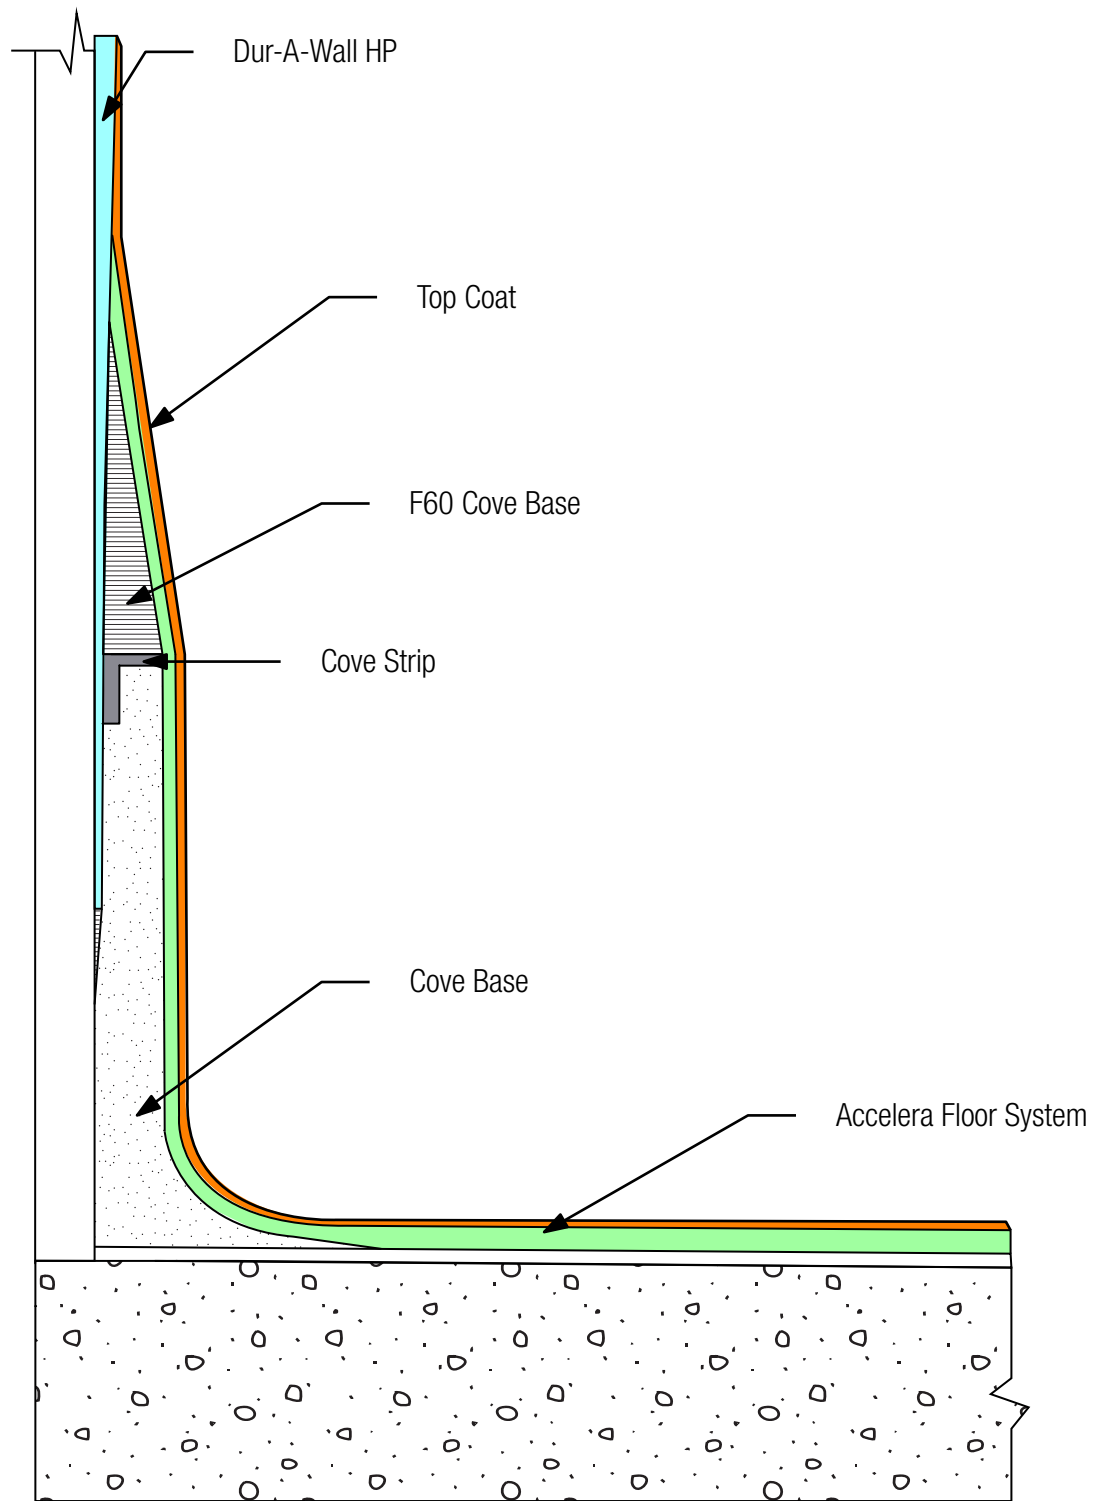

**SHERWIN
WILLIAMS®**

HIGH
PERFORMANCE
FLOORING

sherwin-williams.com/resinflooring
(660) 638-5089

TITLE

ACCELERA (C and HC)

Dur-A-Wall HP, Seamless Suite

DATE

7/16

SCALE

NTS

DWG NO.

AF-23

PROJECT